
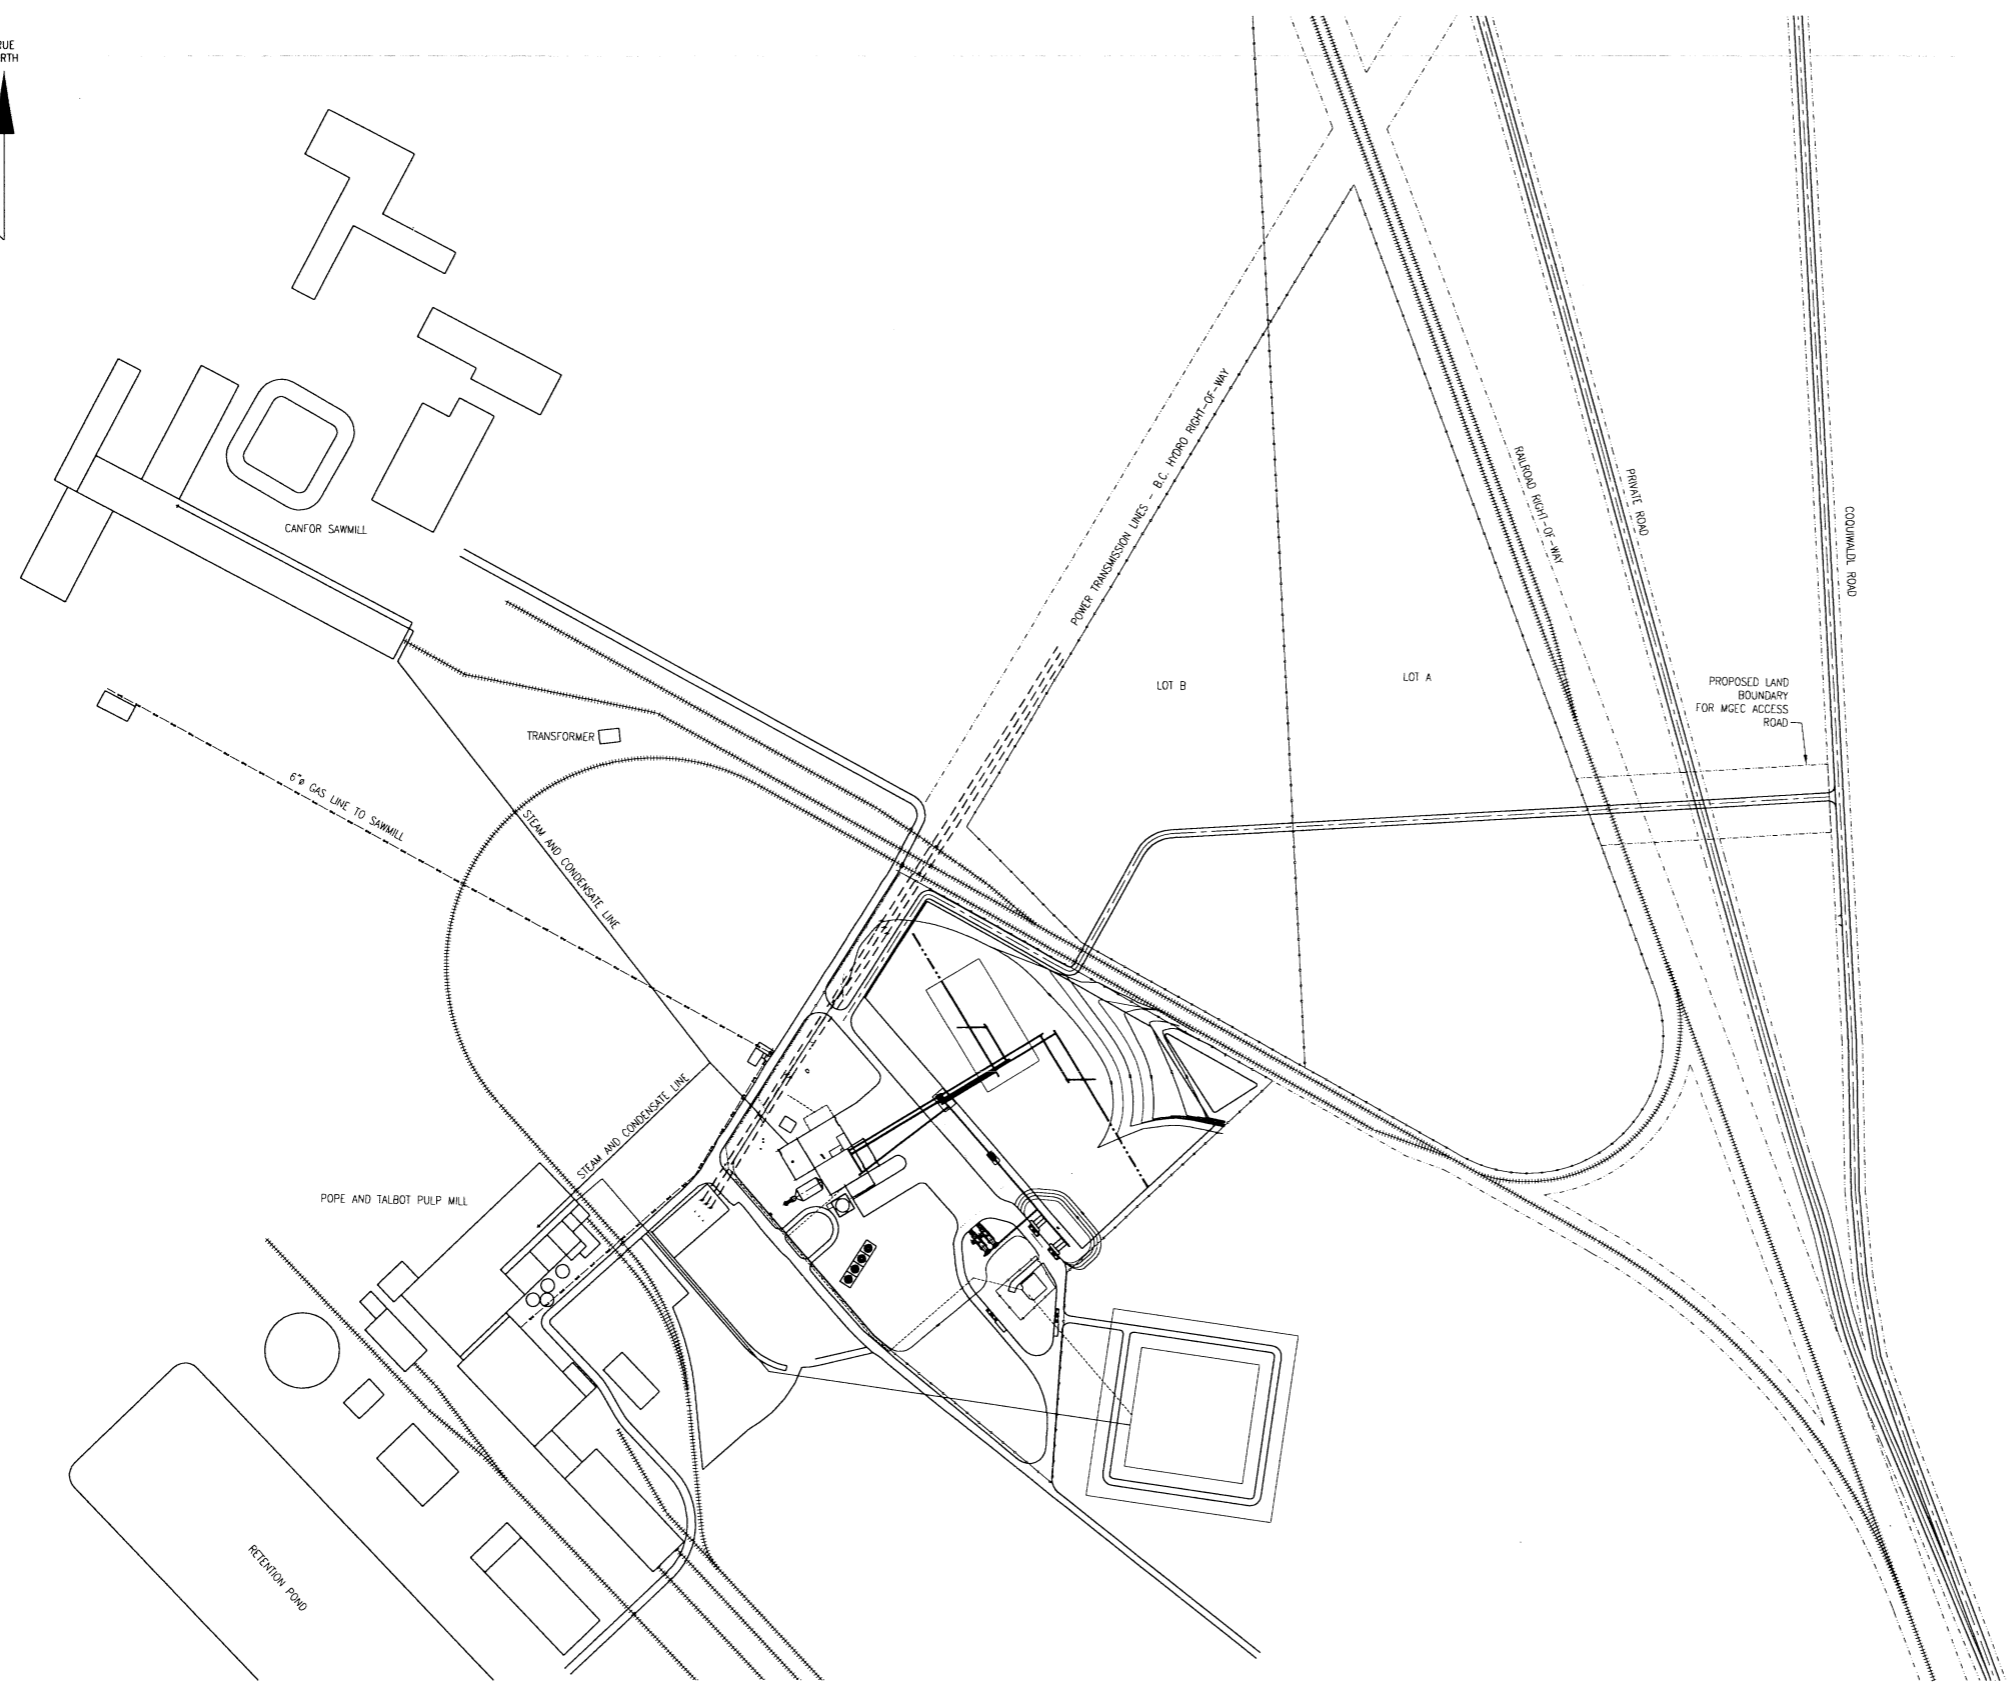


APPENDIX A-2
MGEC SITE PLAN DRAWINGS

Plotted by Wolfe, Jeffrey on Wednesday, December 20, 2006 3:50:31 PM

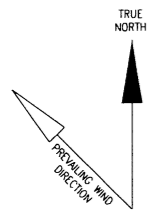

REV	DRAWN	DATE	CHK'D	DATE	DESCRIPTION
A	JSW	12/4/06			ISSUED FOR REVIEW

REFERENCE DRAWINGS
D3919-754-011
01779-851-006
980294S-1
06-PC-0702-1

Drawing File Name
247004G00.dwg

NOT FOR CONSTRUCTION

THE DESIGN DATA AND INFORMATION CONTAINED HEREIN IS PROPRIETARY TO ESI INC. OF TENNESSEE. NO PORTION OF THIS INFORMATION SHALL BE RELEASED EXCEPT AS AUTHORIZED THROUGH PRIOR WRITTEN APPROVAL BY ESI INC. OF TENNESSEE.

ESI
STEAM & POWER
SPECIAL FORCES

ESI Inc. of Tennessee
1250 Roberts Blvd.
Kennesaw, GA 30144
(770)427-6200
esitenn.com

NEW BOILER PLANT
SITE PLAN

MACKENZIE
GREEN ENERGY CENTRE

SCALE: 1"=250'-0"

DRAWING NO.: 247004 G00

REV: A

